





PIANO TERRA

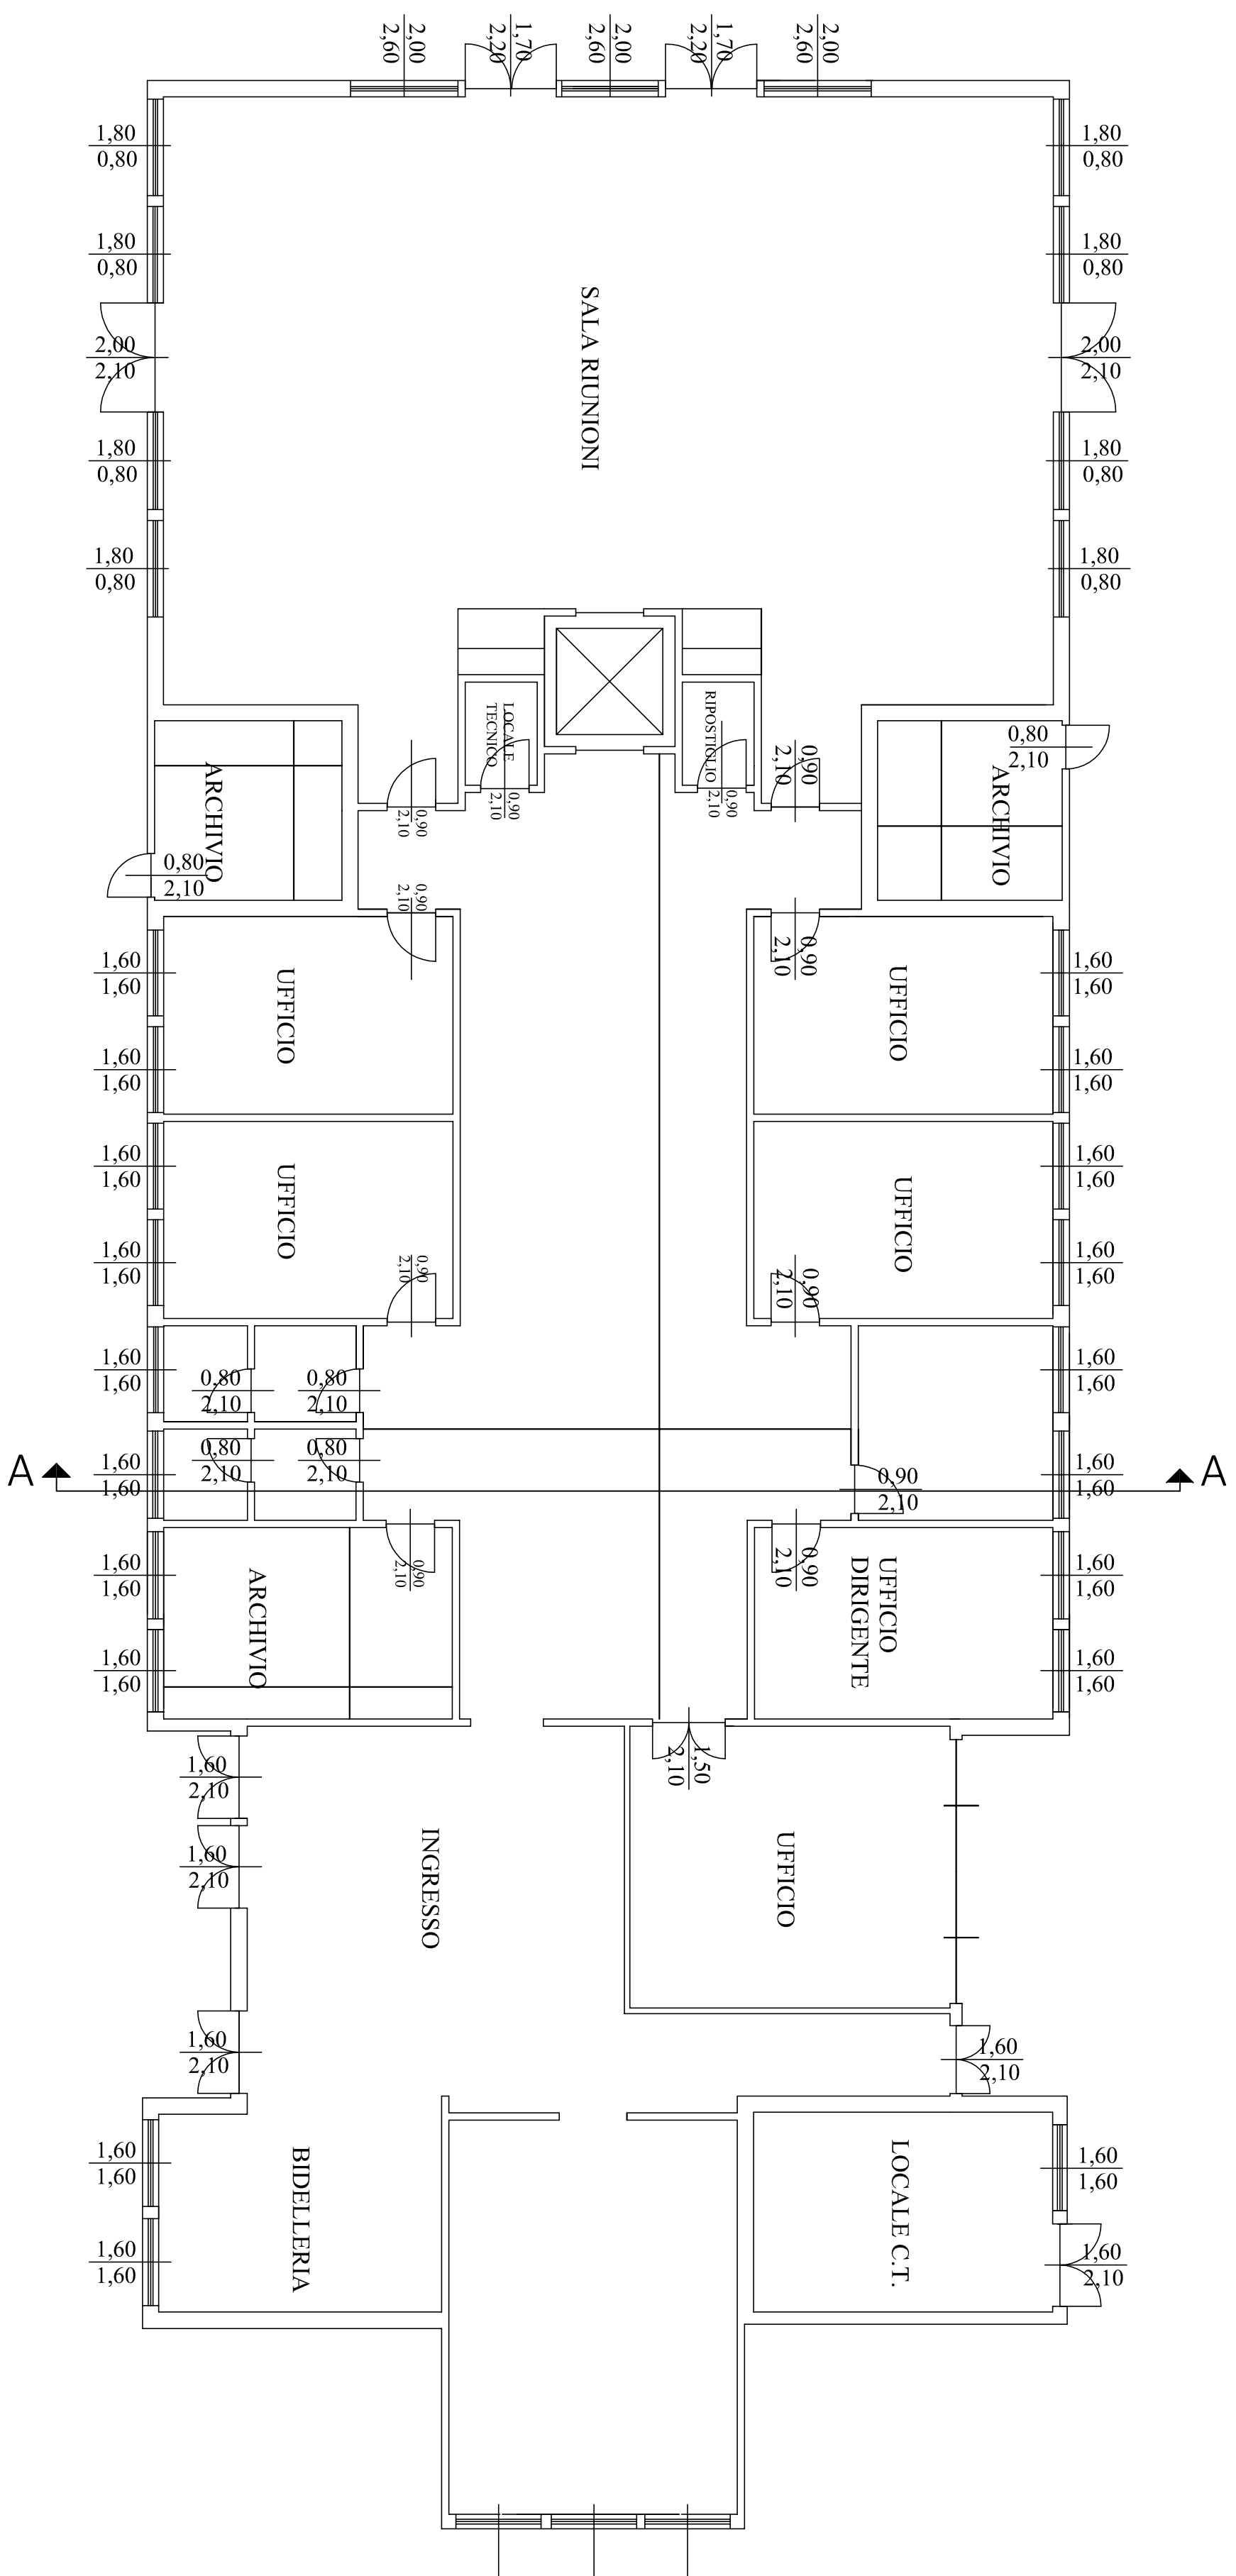

PIANO PRIMO

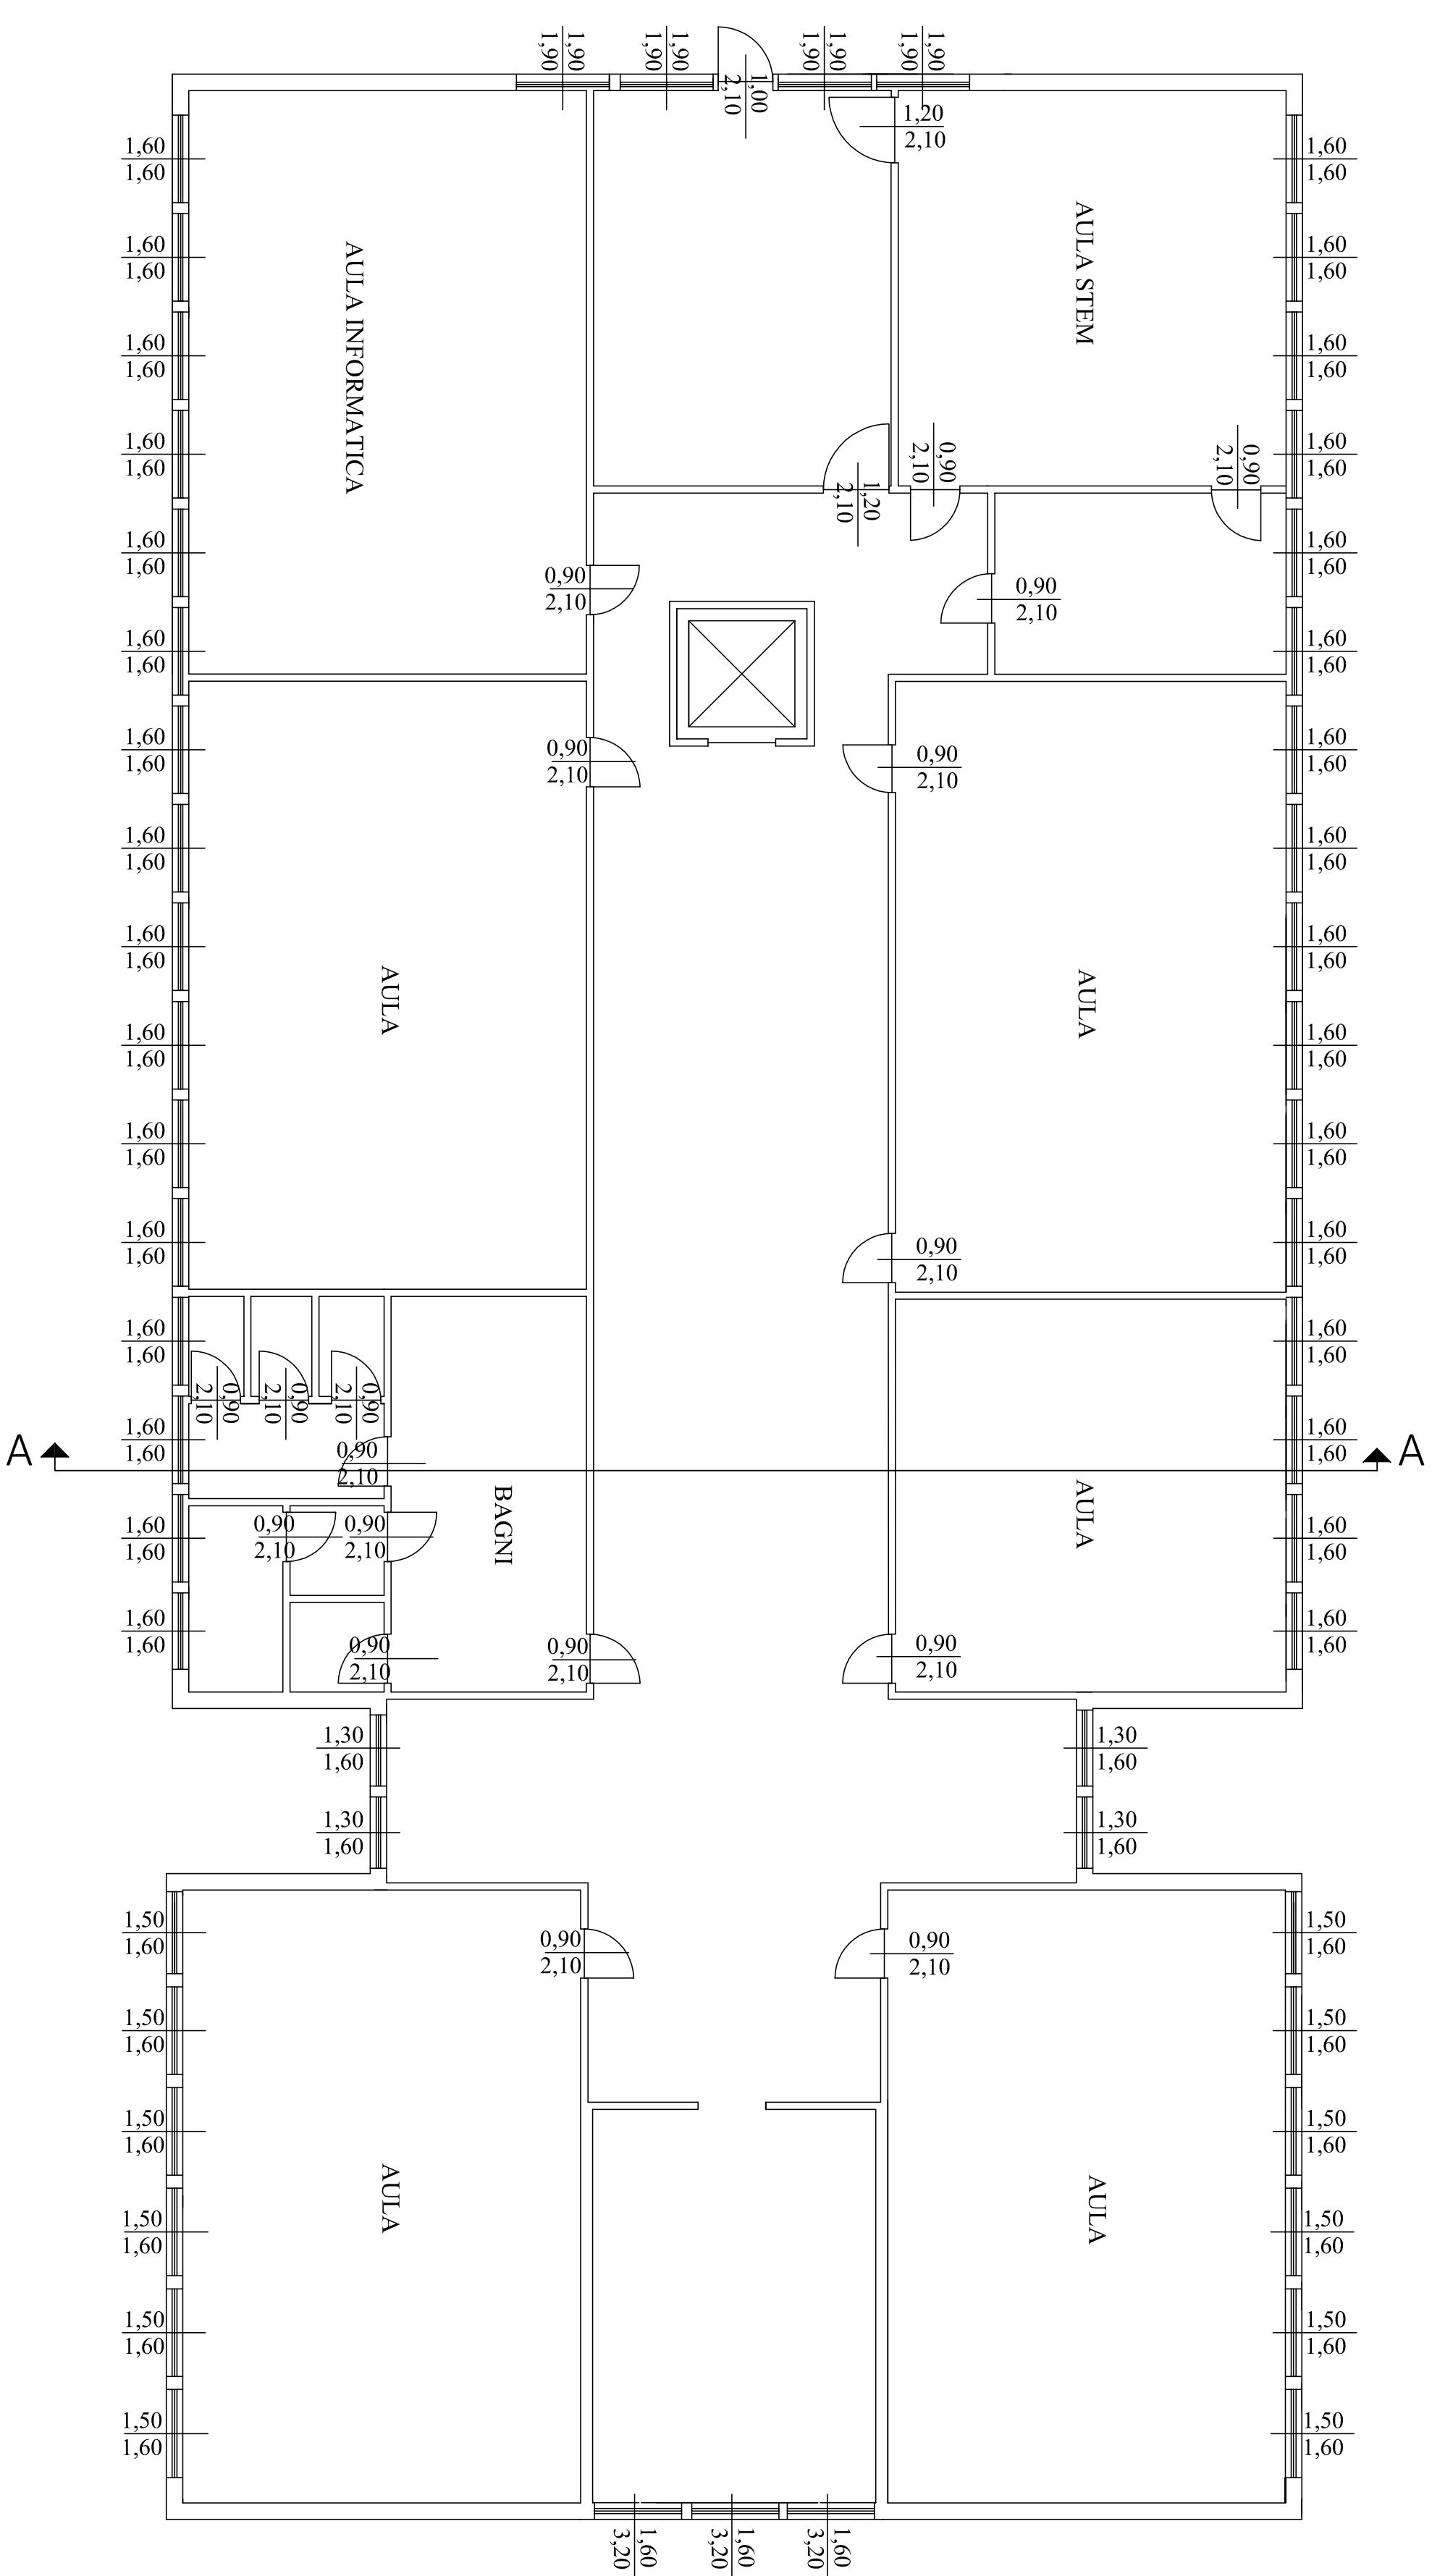

PIANO SECONDO

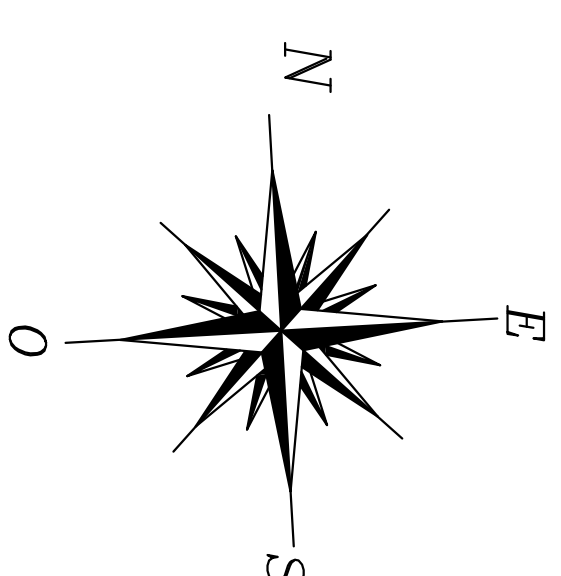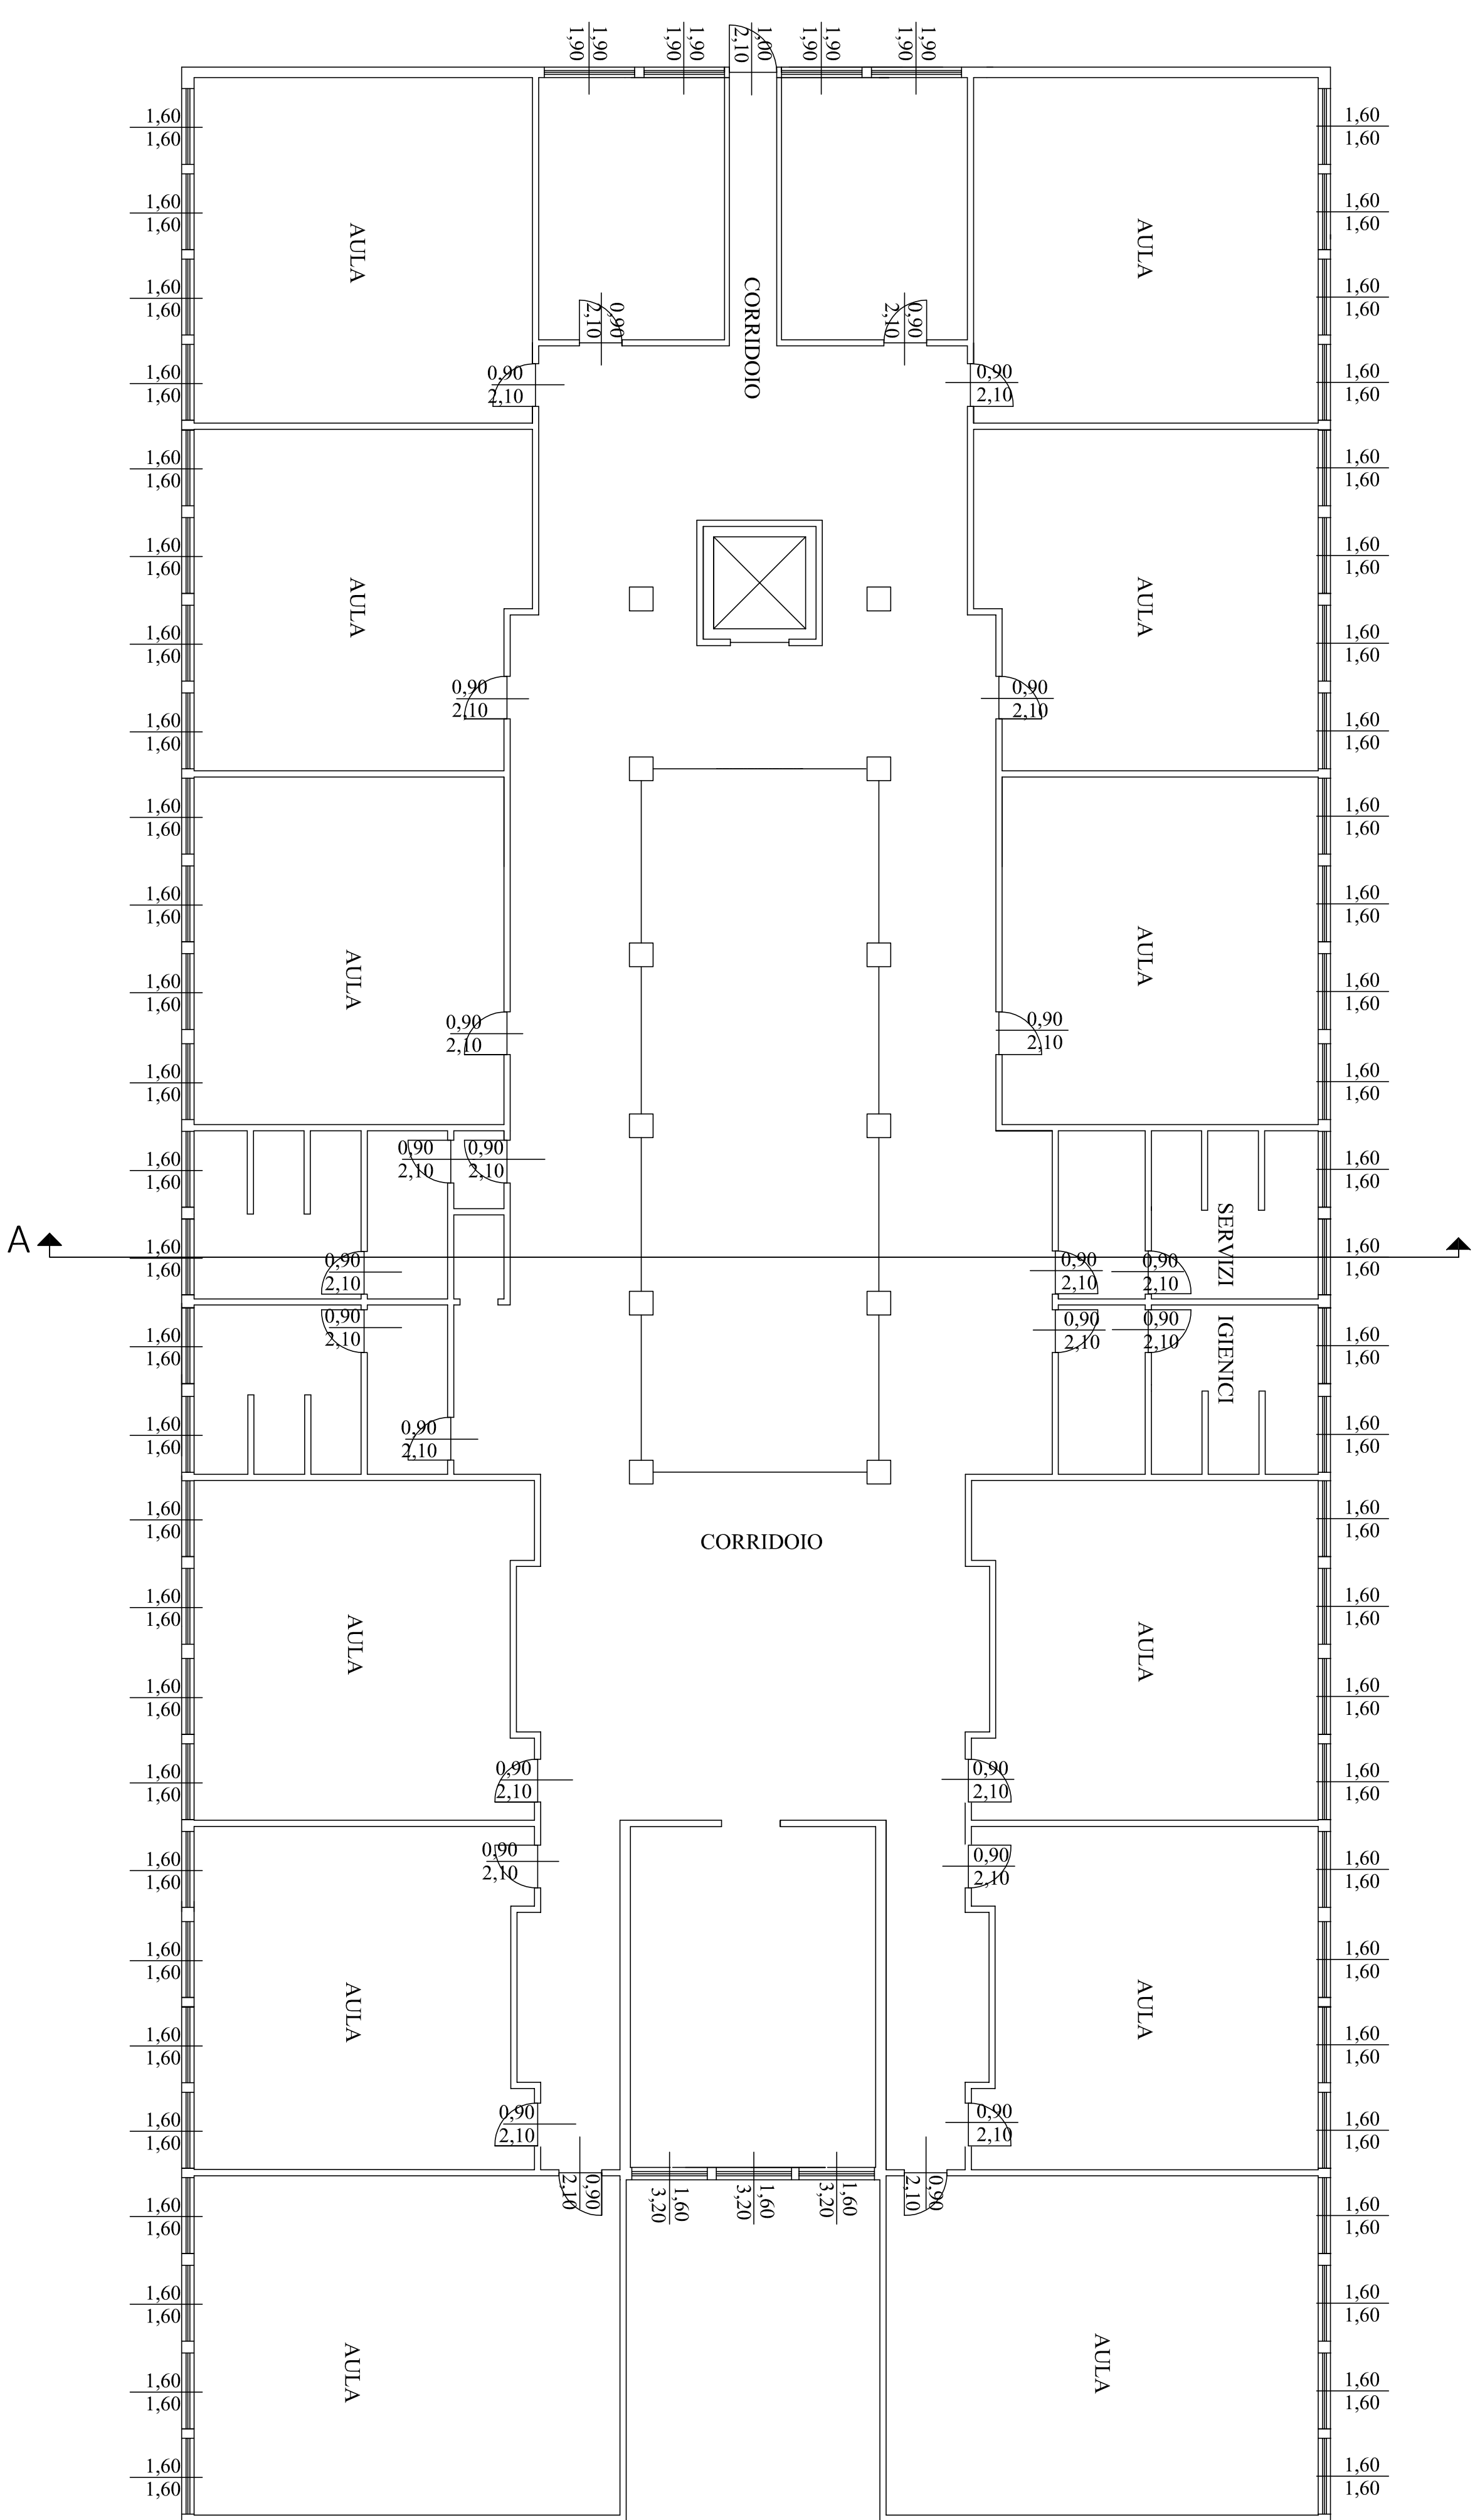[illegible]